


ALLEY (TRACT "A" PER PLAT)

R 140.00'

(MEAS. S 36°17'07" W 140.11')

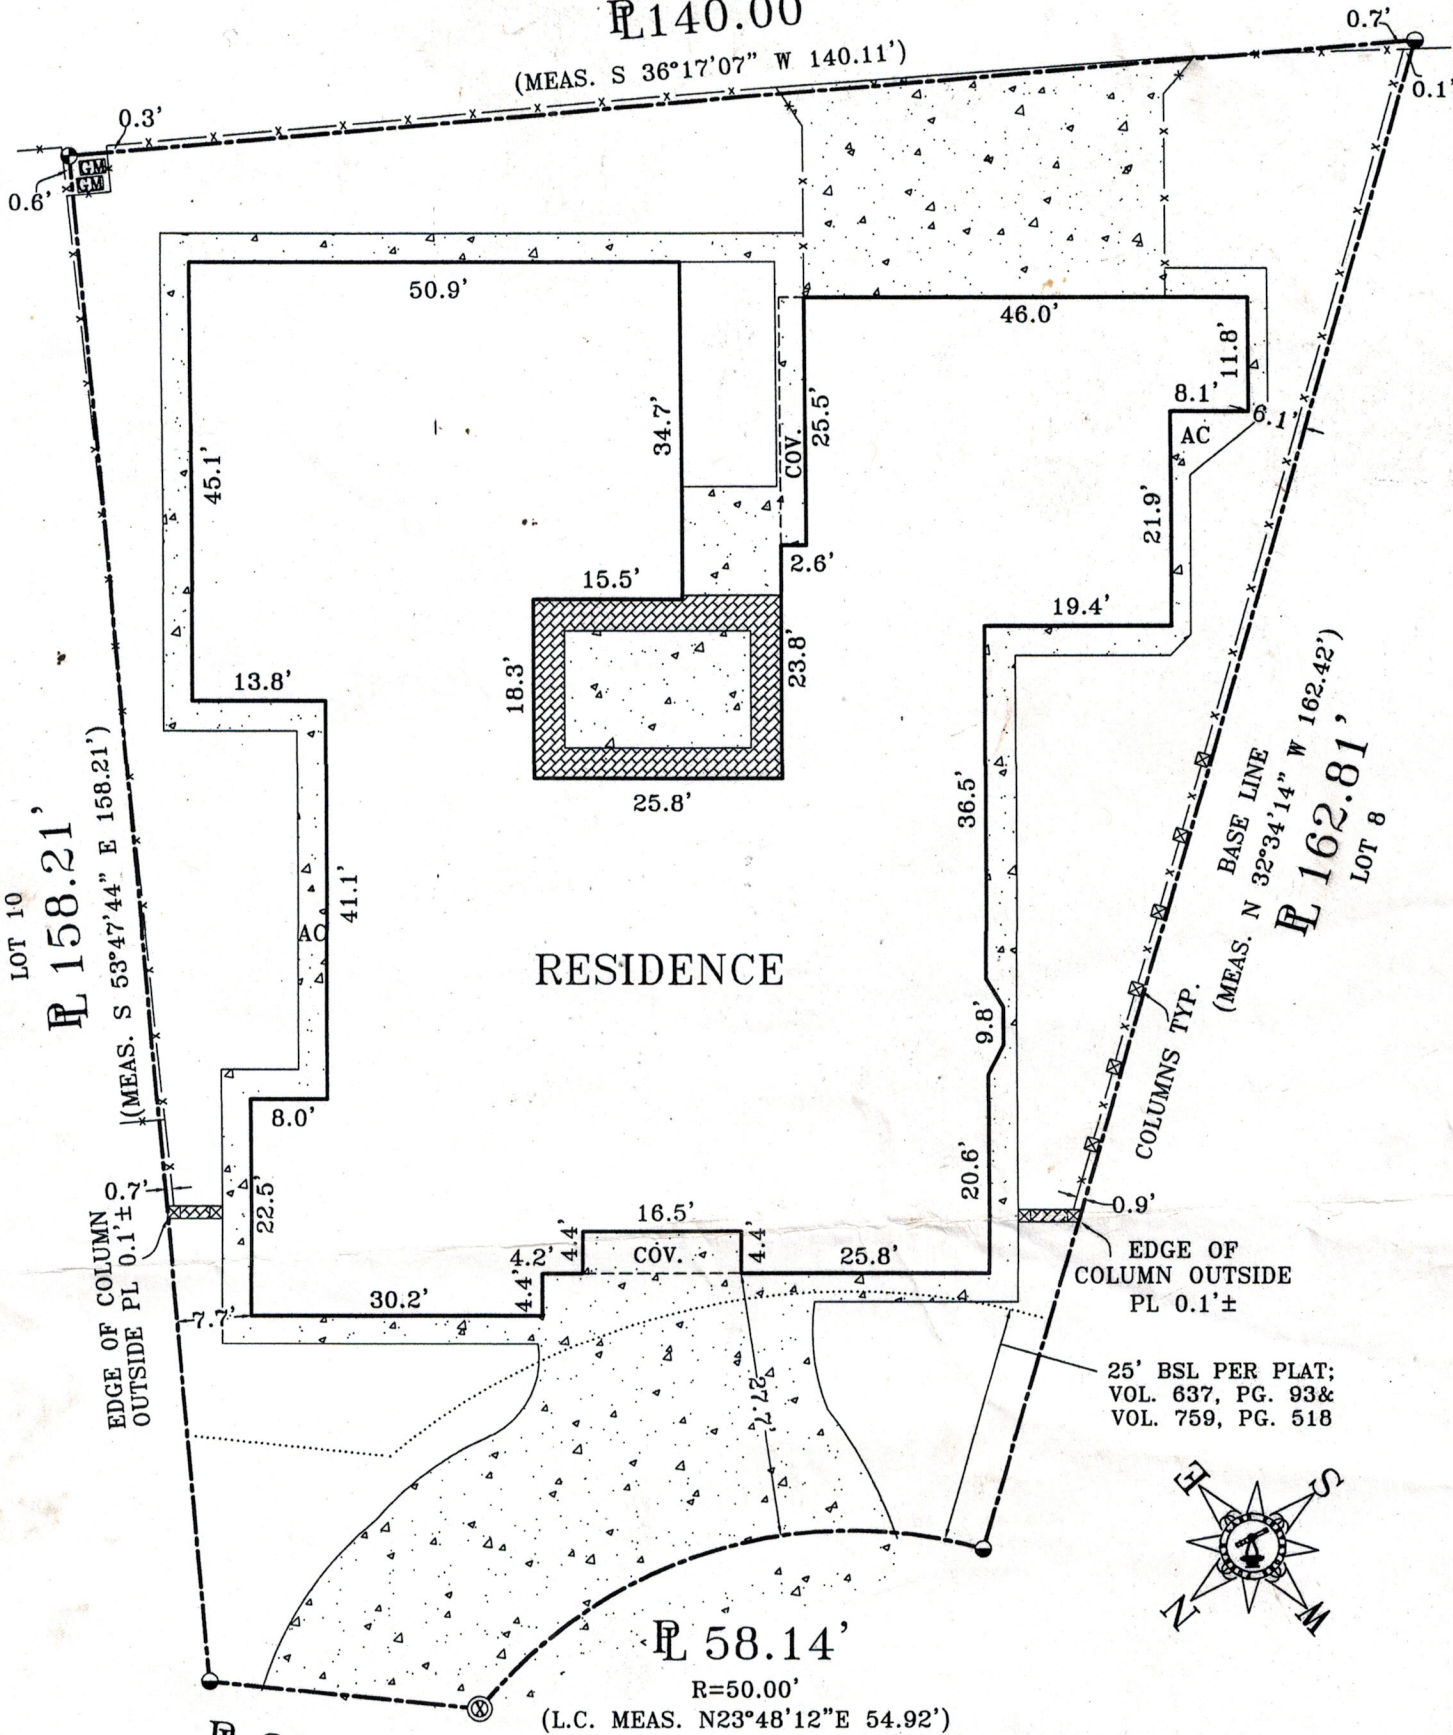

(L.C. MEAS. N 46°49'28" E 28.15')
R=257.00'

7405 LYNNLEE PLACE

(PRIVATE STREET & TRACT "A" PER PLAT)
AMARILLO, TEXAS

SCALE: 1" = 20'
LEGEND:

- 1/2" IRON ROD W/CAP FND
- ⊙ 1/2" IRON ROD FND
- ⊗ "X" IN CONCRETE FND
- CONCRETE
- x-x- FENCE
- GM GAS METER
- ⊕ WATER METER
- BRICK

2000 CENSUS TRACT # 216.01
PAGE 1 OF 2



Heather Lynn Lemons
RPLS 5712

FURMAN LAND SURVEYORS, INC.



DARYL R. FURMAN, RPLS
DONALD R. FURMAN, RPLS
HEATHER LYNN LEMONS, RPLS
(806)374-4246
P.O. BOX 1416
AMARILLO, TX. 79105

DANIEL R. FURMAN, RPLS
CASEY A. MANN, RPLS
LONDON M. STOKES, RPLS
(806)934-1405
P.O. BOX 464
DUMAS, TEXAS 79029

PROJECT NO. 1011744
DRAWING NO. X:\DWG 10\RANDALL\I-14\1011744

FILE NO. I-14